


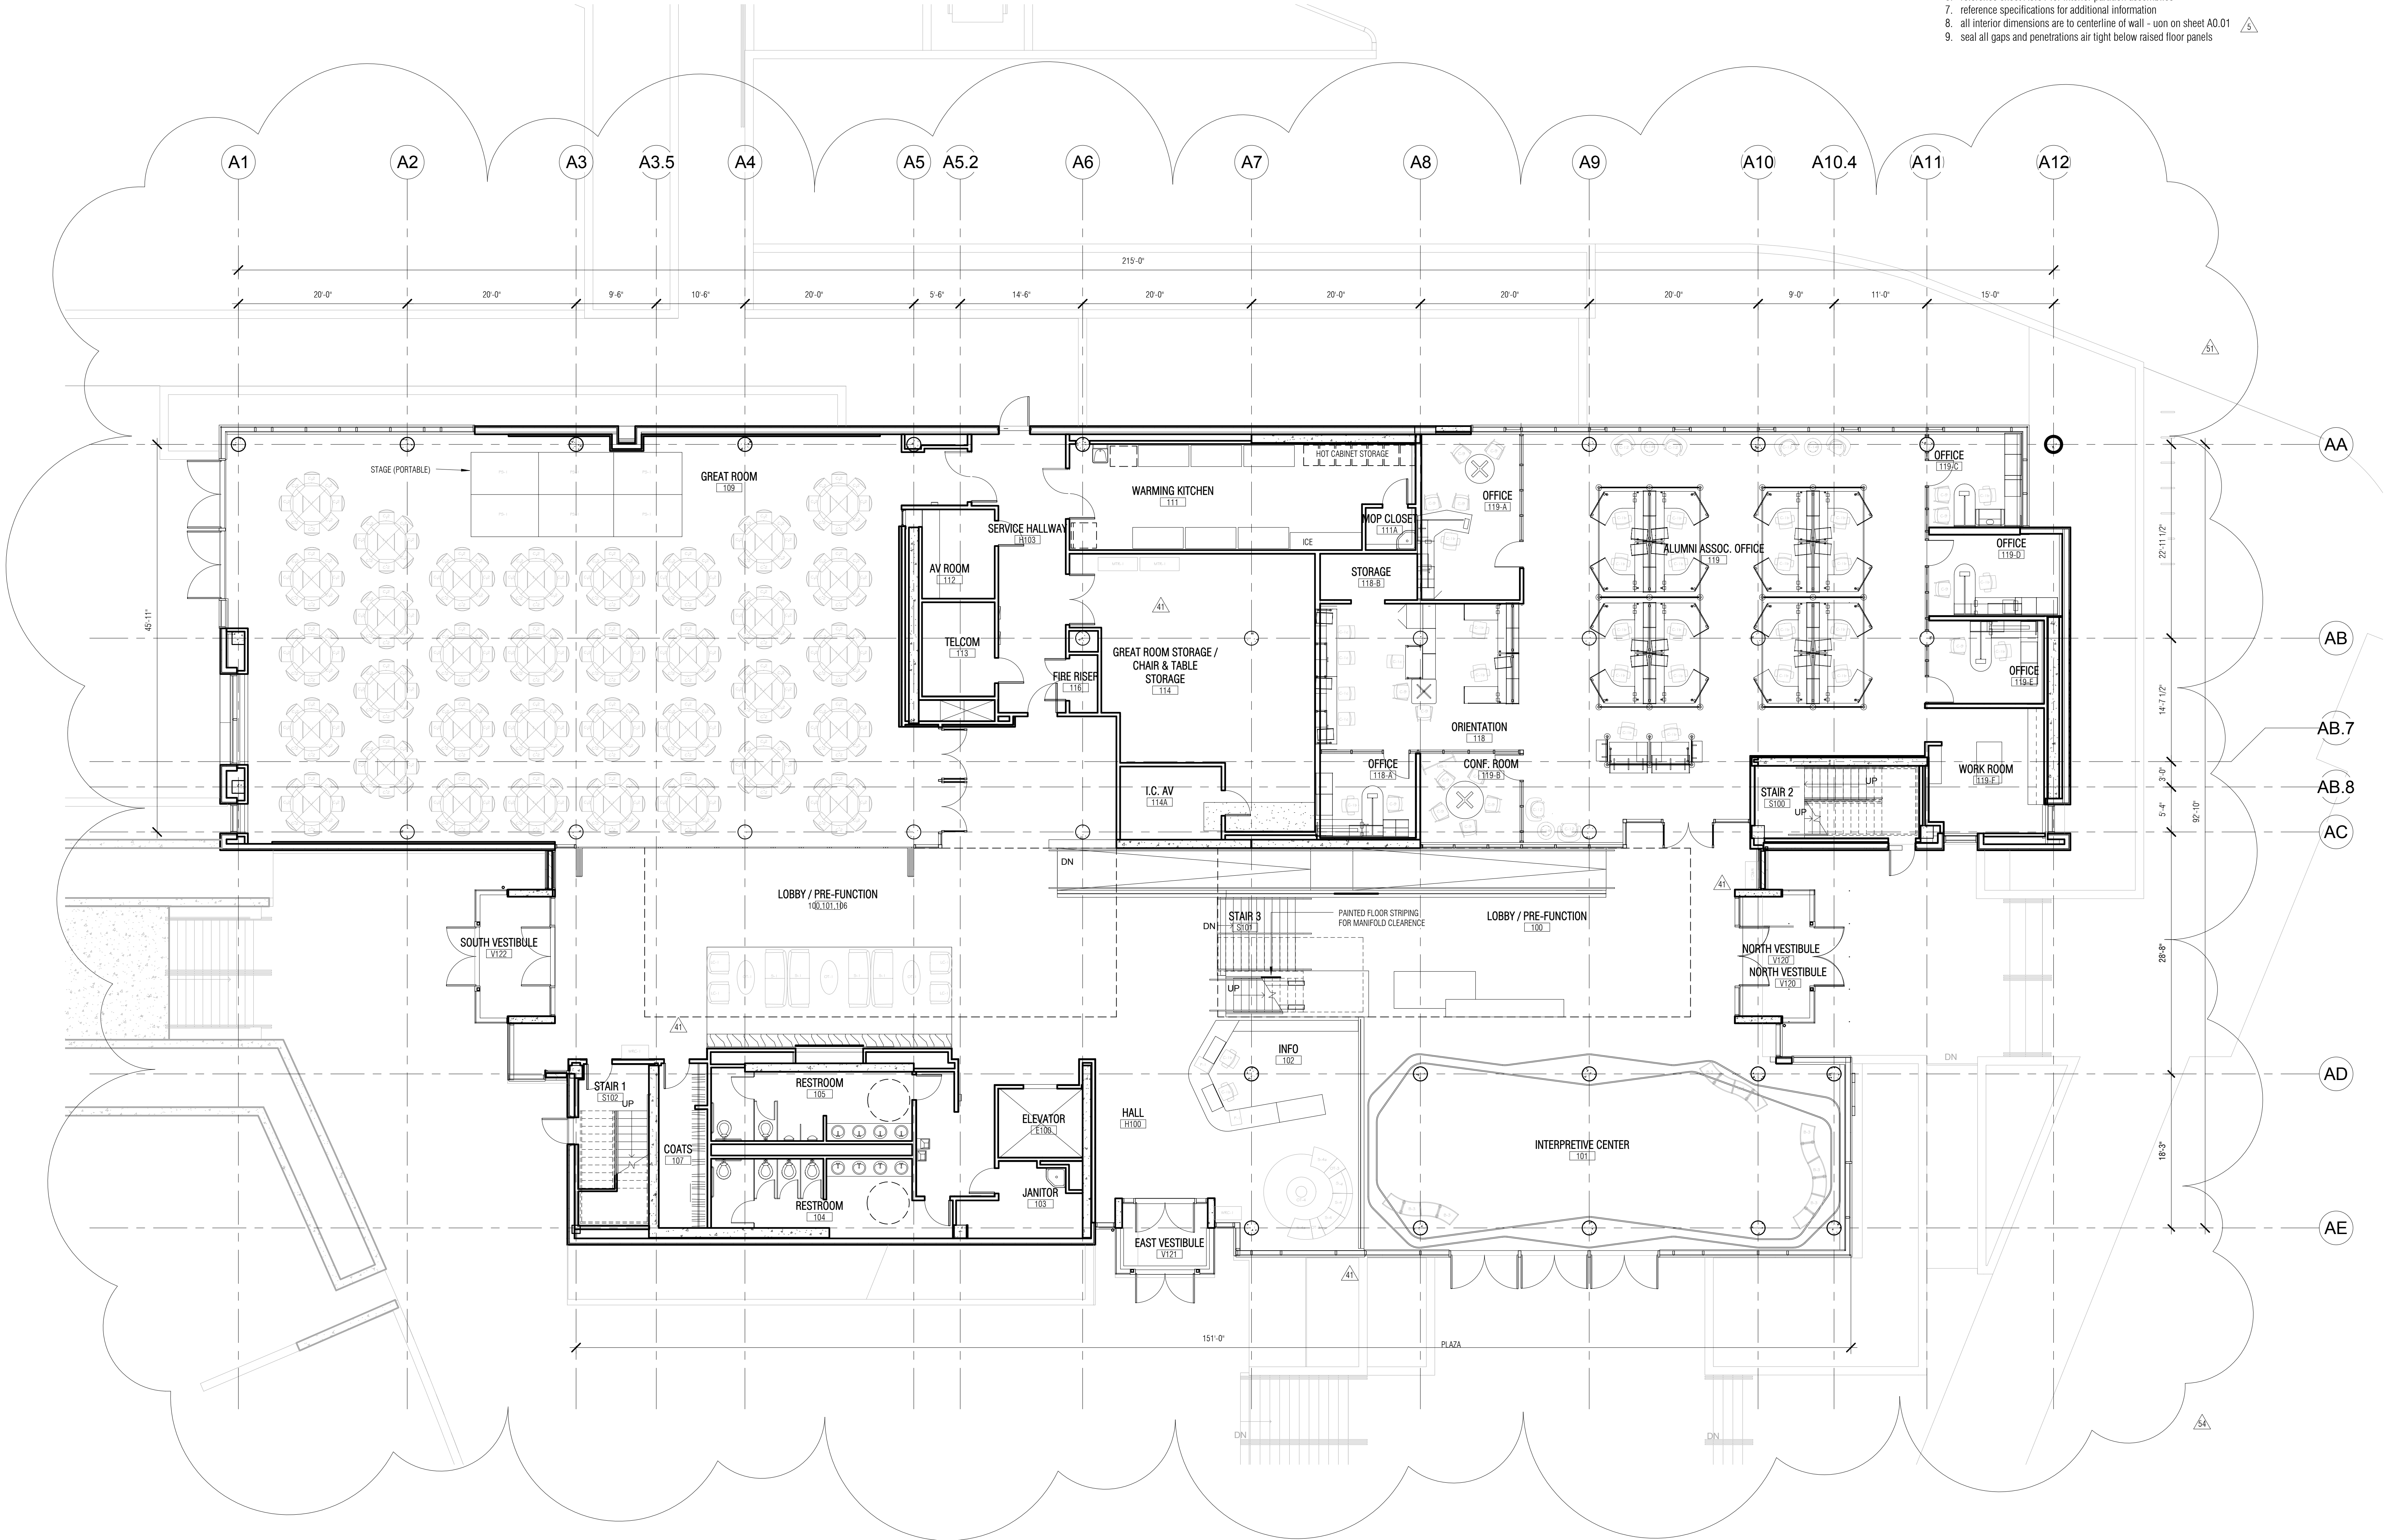

general notes

1. finish floor elevation of 435'-0" @ north entry
2. finish floor elevation of 440'-0" - uon
3. reference sheet AD.01 for general information
4. reference exterior details on A6 sheets for exterior wall & roof assemblies
5. all interior walls type A4-e - uon
6. reference sheet AD.31 for interior partition assemblies
7. reference specifications for additional information
8. all interior dimensions are to centerline of wall - uon on sheet AD.01
9. seal all gaps and penetrations air tight below raised floor panels



no.	desc.	date
40	FF&E RFP	10.15.10
41	FF&E RFP ADDENDUM	11.03.10
51	CCD 48.2	1.28.11
54	CCD 38	2.16.11

copyright 2009 opsis architecture llp
 ALL RIGHTS RESERVED
 These Drawings are the property of
 Op sis Architecture LLP and are not
 to be used or reproduced in any
 manner without prior written
 permission.
 date:
 11.03.10

drawn by:
 ssj

sheet title:
 Level 01 Furniture
 Plan

sheet number:

A1.51
 job number:
 4396-06

100% CONSTRUCTION DOCUMENTS

1 LEVEL 01 Furniture Plan
 A1.51 1/8" = 1'-0"

